




PLAN A-A
(SCALE 1:20)

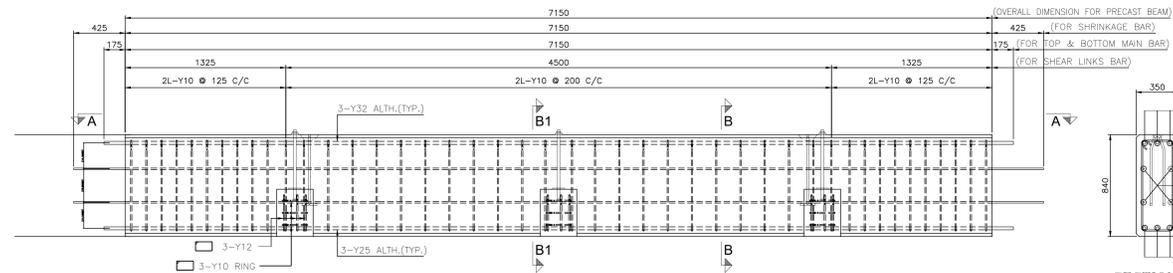



REINFORCEMENT DETAIL OF ROOF TRANS. MAIN BEAM MKD. AS RTMB-11
(SCALE 1:20)

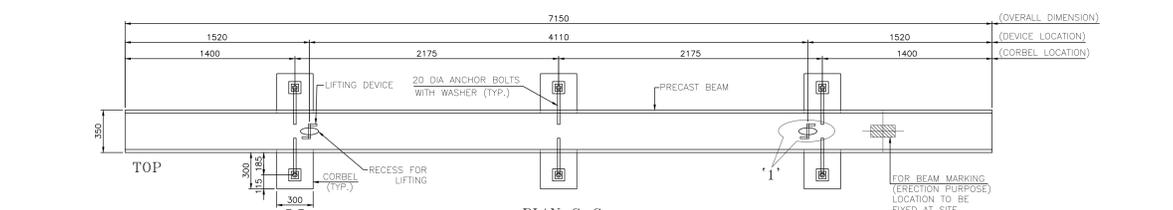


PLAN C-C
(SCALE 1:20)

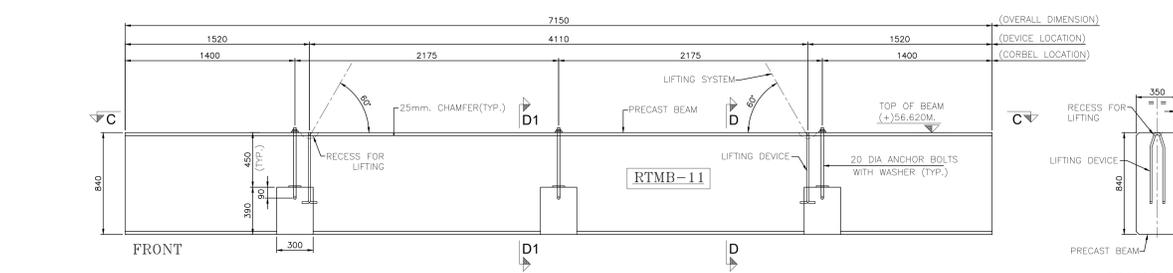


SHUTTERING & LIFTING DEVICE DETAIL OF ROOF TRANS. MAIN BEAM MKD. RTMB-11
(SCALE 1:20)

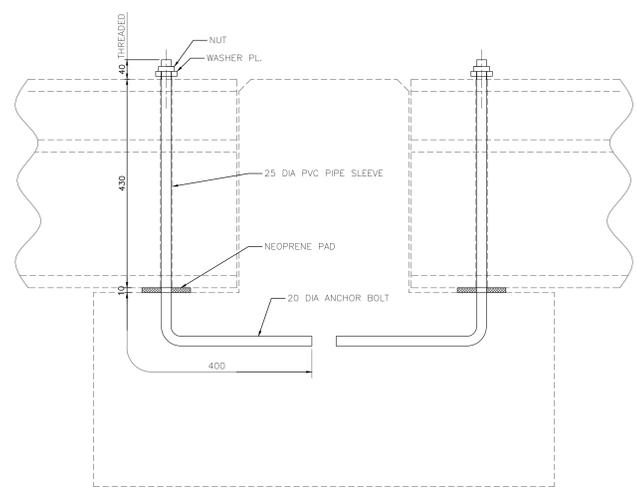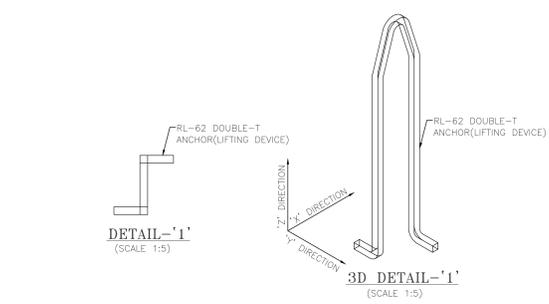


TYP. DETAIL OF ANCHOR BOLT
(SCALE 1:5)

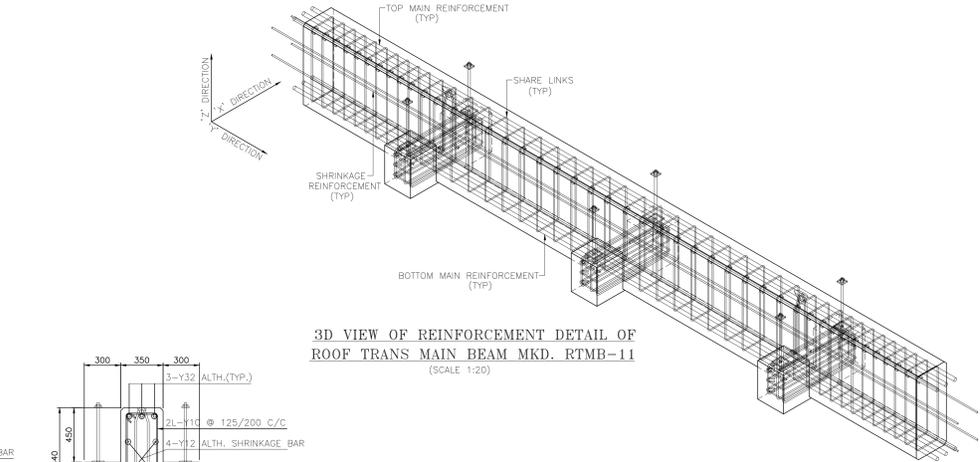


3D VIEW OF REINFORCEMENT DETAIL OF ROOF TRANS MAIN BEAM MKD. RTMB-11
(SCALE 1:20)

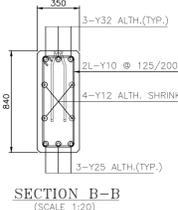


SECTION B-B
(SCALE 1:20)

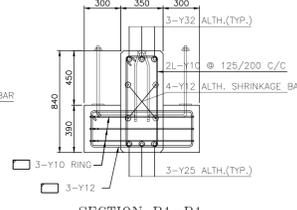

SECTION B1-B1
(SCALE 1:20)

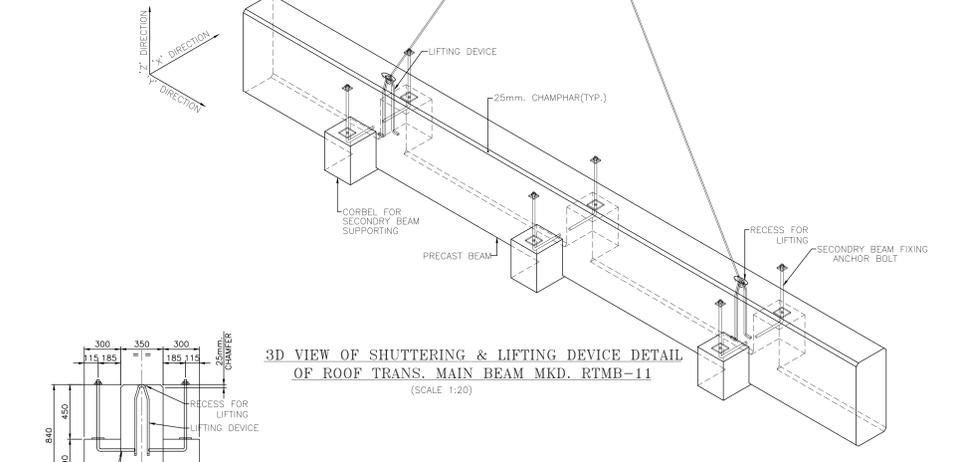

3D VIEW OF SHUTTERING & LIFTING DEVICE DETAIL OF ROOF TRANS. MAIN BEAM MKD. RTMB-11
(SCALE 1:20)

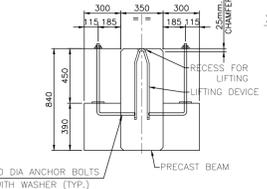

SECTION D1-D1
(SCALE 1:20)

TABLE OF LIFTING DEVICE			
ITEM	ITEM_NO.	ITEM_CODE	SUPPLIER
	4SSL3126	RL-62 DOUBLE-T ANHOR	MEADOW BURKE OR EQUIVALENT

Note:-
1. THIS DRAWING SHALL BE READ IN CONJUNCTION WITH DRAWING NO. 4576-C-107 (CYC731-B03-0007).
2. ALL DIMENSIONS ARE IN MILLIMETERS AND ALL LEVELS ARE IN METERS.

REV.	DATE	REVISION DESCRIPTION	STATUS	DRN BY	CHKD BY	APPR BY	AUTH BY	
1																							