
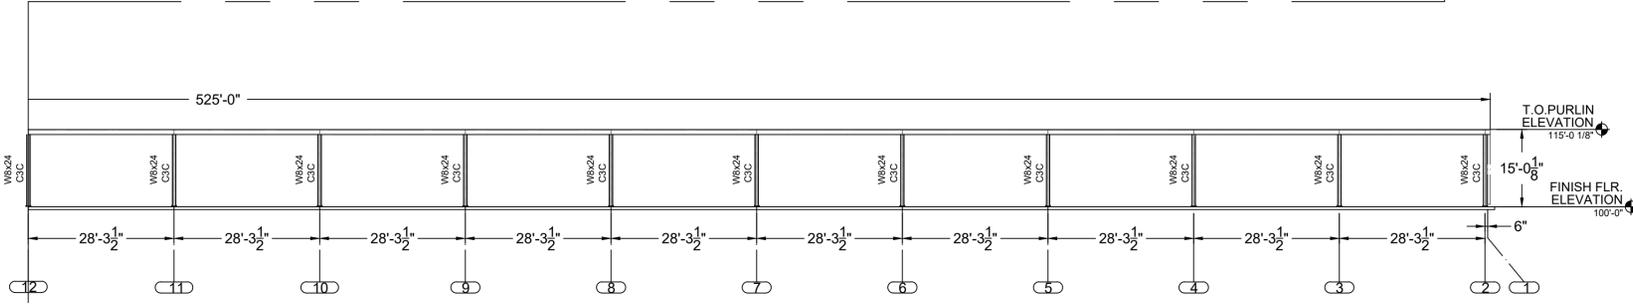
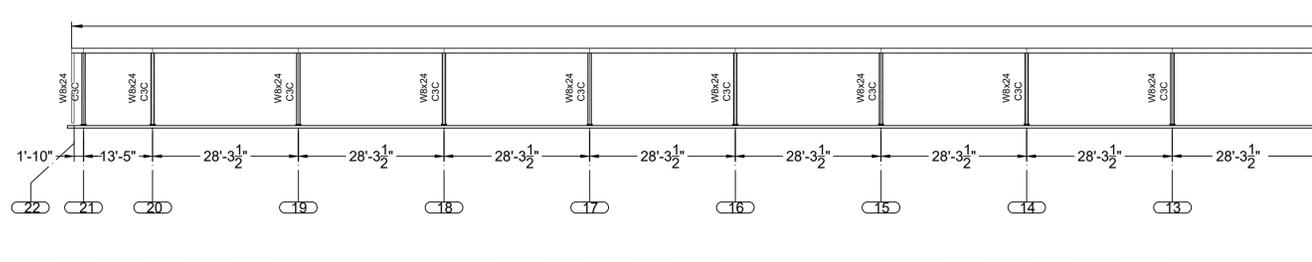


1 CANOPY C
EAST ELEVATION
SCALE: CUSTOM

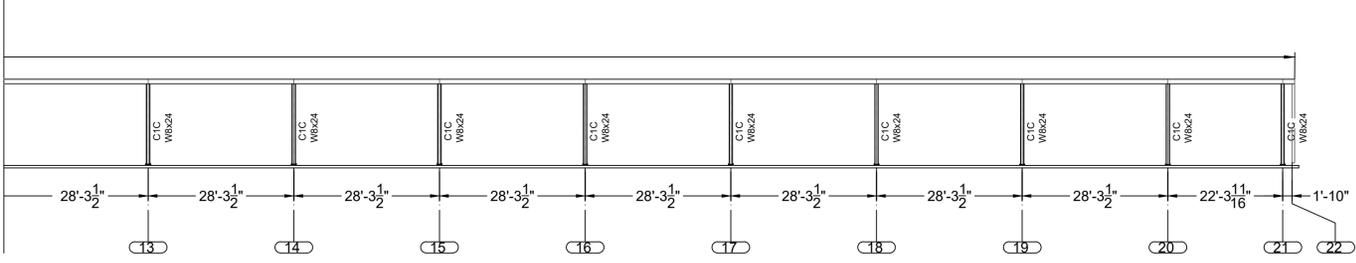

1 CANOPY C
WEST ELEVATION
SCALE: CUSTOM