

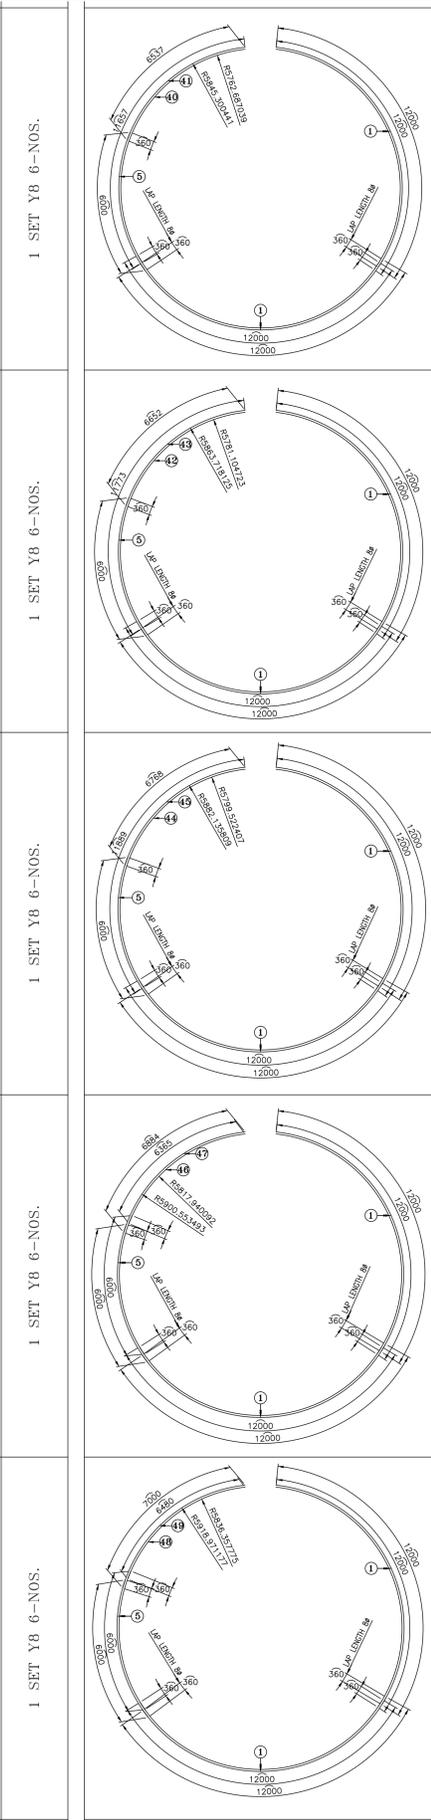


FANSTACK BAR SCHEDULE	
BAR SHAPE	QUANTITY
	1 SET Y8 6-NOS.

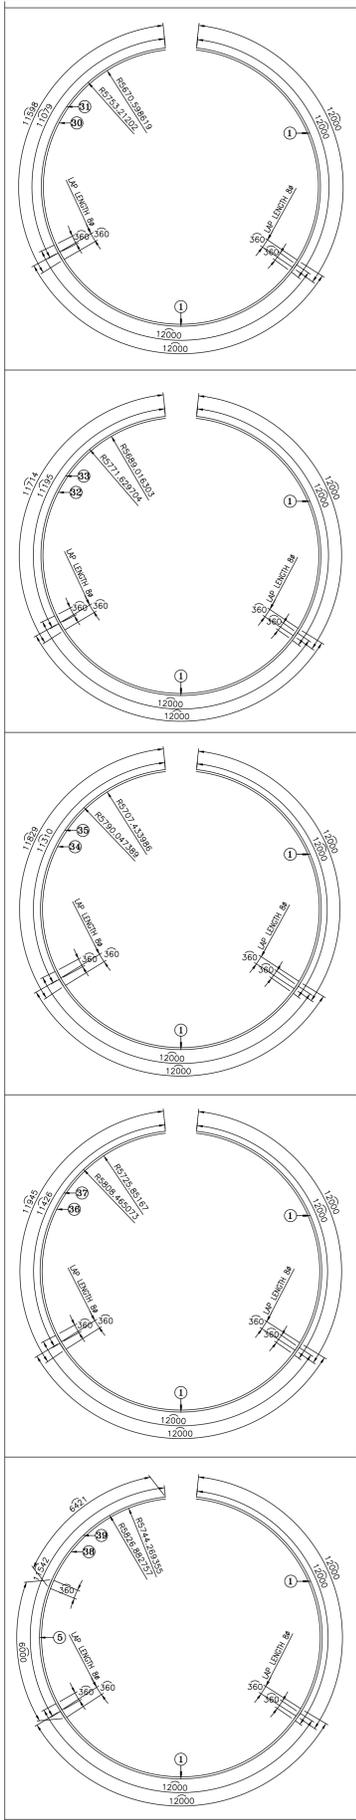

	1 SET Y8 6-NOS.		1 NO. EACH Y8 FOR 6-NOS.
	1 SET Y8 6-NOS.		240 NOS. Y8 FOR 6-NOS.
	1 SET Y8 6-NOS.		240 NOS. Y8 FOR 6-NOS.
	1 SET Y8 6-NOS.		1 NO. EACH Y8 6-NOS.
	1 SET Y8 6-NOS.		1 NO. EACH Y8 6-NOS.
	1 SET Y8 6-NOS.		1 NO. EACH Y8 6-NOS.

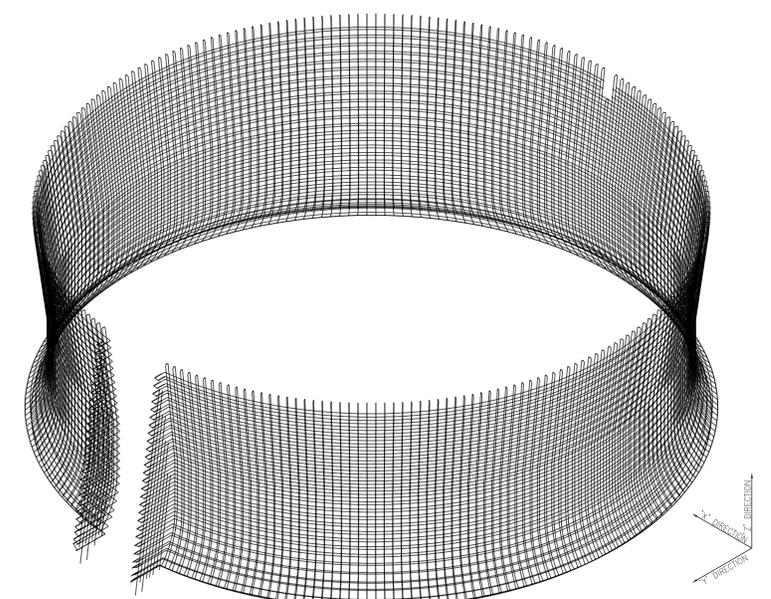

3D VIEW OF CONCRETE FANSTACK REINFORCEMENT ARRANGEMENT AT ROOF DECK LEVEL
(SCALE=1:40)

	4 NOS. EACH 4 NOS. EACH 4 NOS. EACH 4 NOS. EACH
	Y8 6-NOS. Y8 6-NOS. Y8 6-NOS. Y8 6-NOS.

GENERAL NOTES :
 1. ALL DIMENSIONS ARE IN mm, U.O.S. & ALL LEVELS ARE IN METERS.
 2. FOR OTHER NOTE REFER SHEET 1

Rev No.	Date	Revision Description	Drawn By	Chkd By	Appd By	
0	-	FIRST ISSUE.		N.G	P.P	S.K