



1 2 3 4 5 6 7 8 9 10

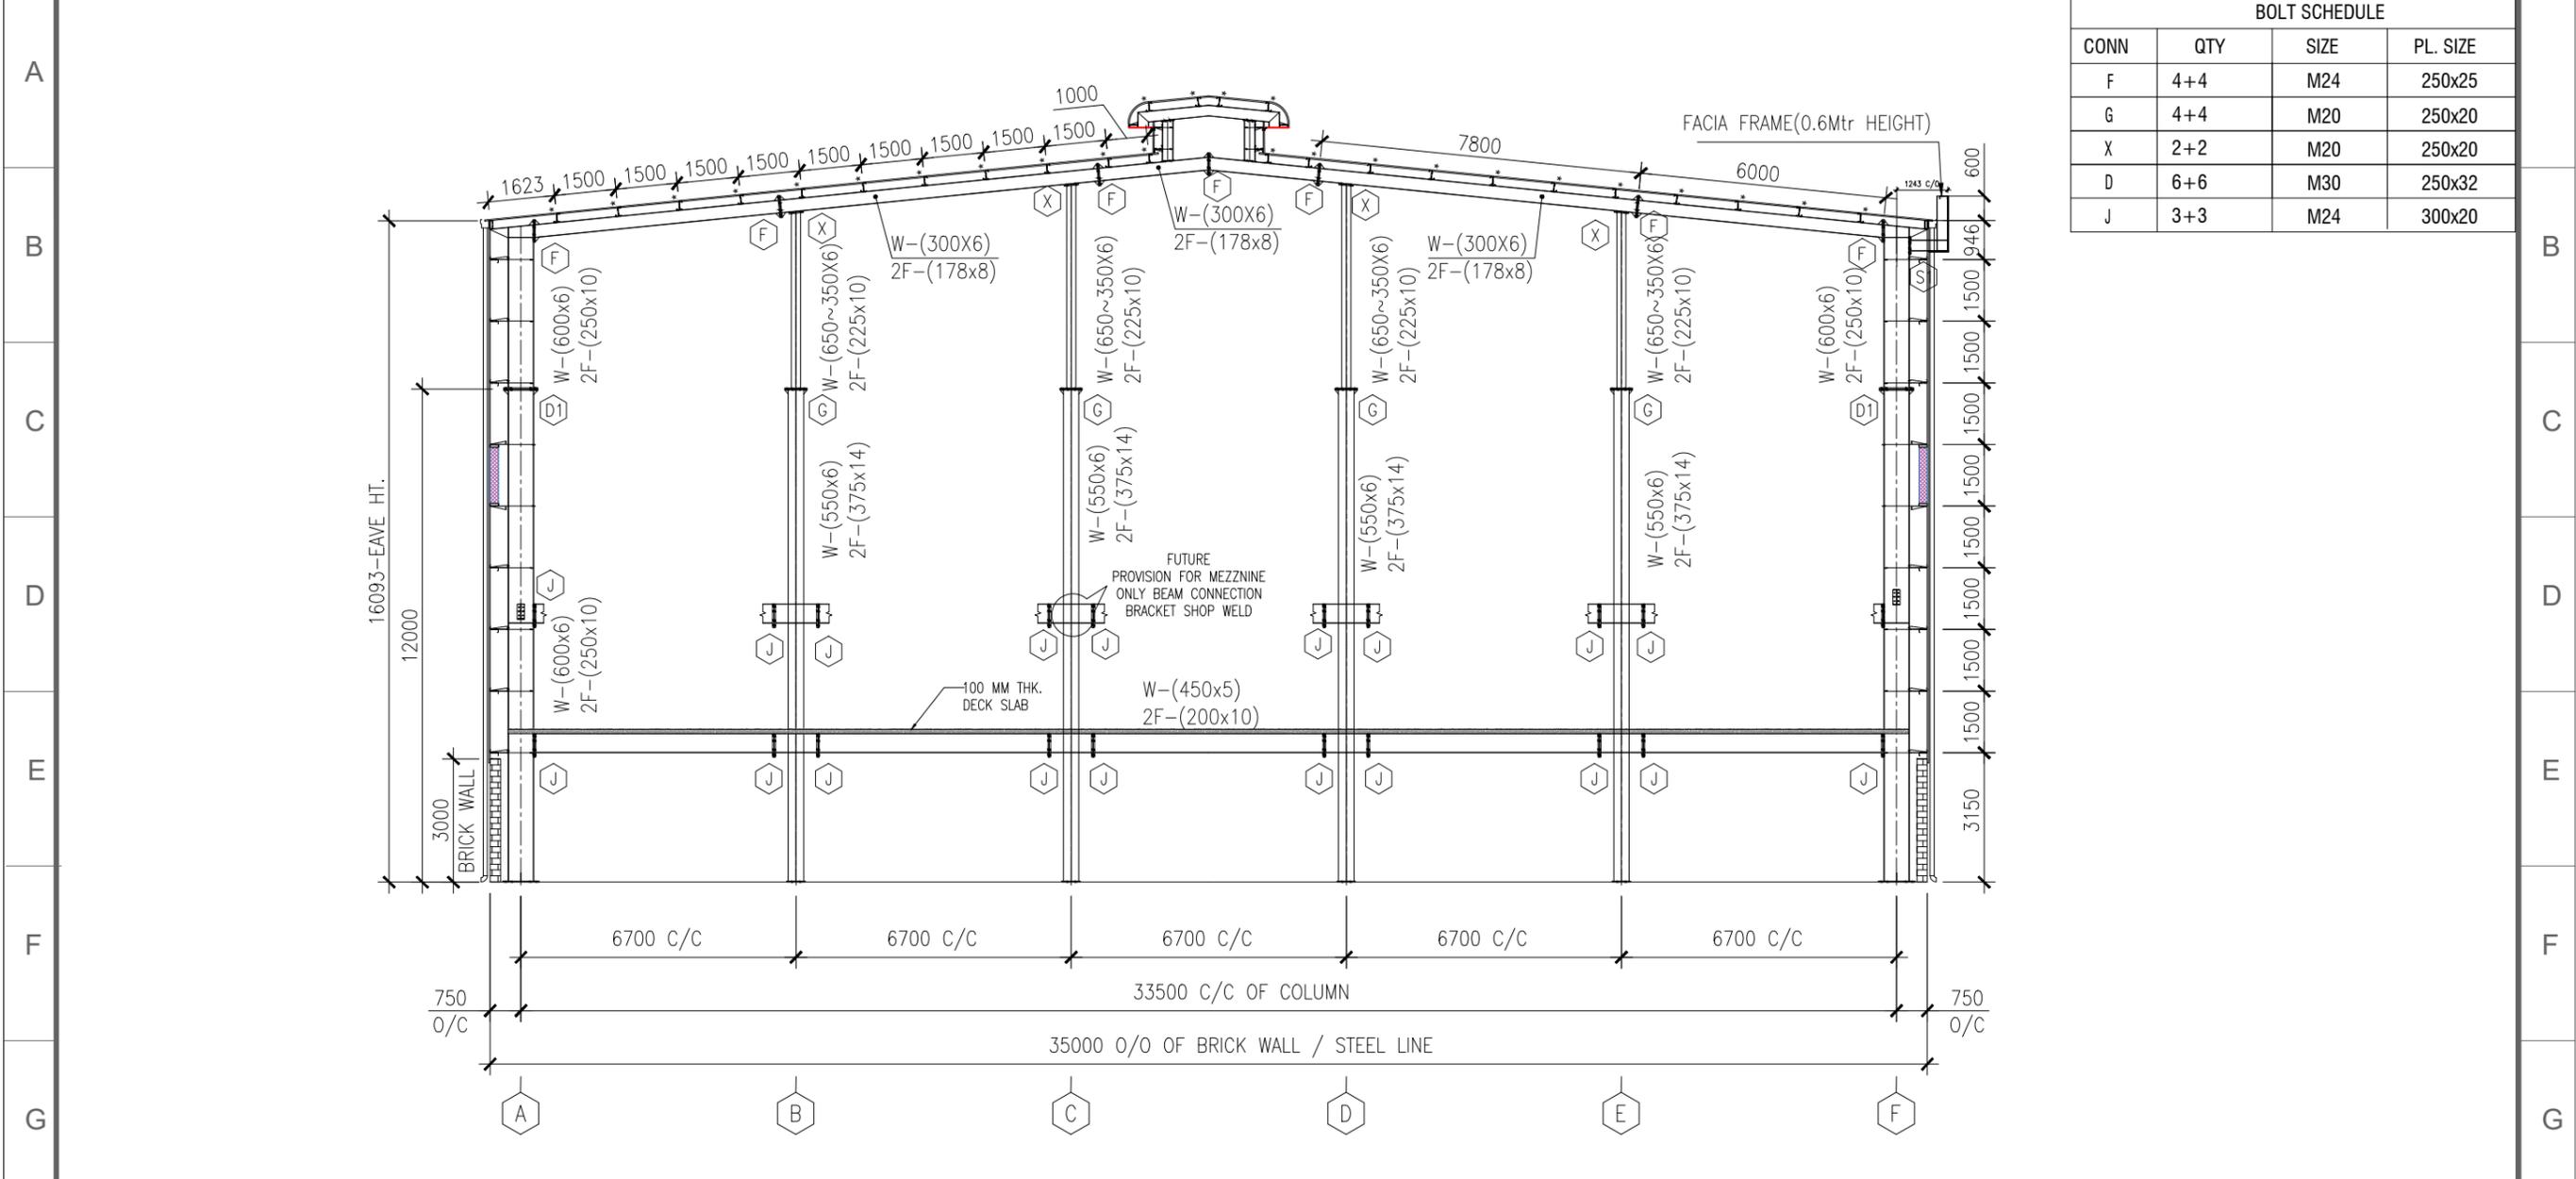

BOLT SCHEDULE			
CONN	QTY	SIZE	PL. SIZE
F	4+4	M24	250x25
G	4+4	M20	250x20
X	2+2	M20	250x20
D	6+6	M30	250x32
J	3+3	M24	300x20

**END FRAME ELEVATION @ FL. 1**  
 (\* INDICATED FLANGE BRACE)

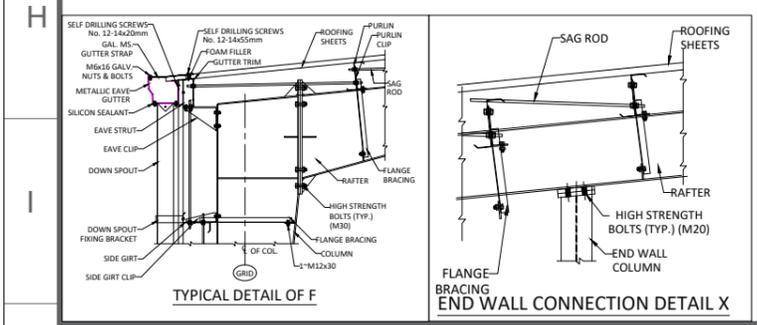

FOR REFERENCE ONLY

<p>ALL DIMENSIONS ARE IN MM</p> <p>SCALE : 0</p> <p>REV. NO. 0</p>	<p>TITLE : <b>END FRAME ELEVATION</b></p> <p>CLIENT :</p>	DESIGN	SIGN	DATE	<p>SHEET NO. : 02 OF 13</p> <p>TOTAL SHEET : 13 NOS.</p> <p>DRAWING NO. : SIPL/ENQ-----</p>
		DRN. BY.		13.09.2025	
		CHKD. BY.			
		APPD. BY.			

1 2 3 4 5 6 7 8 9 10