
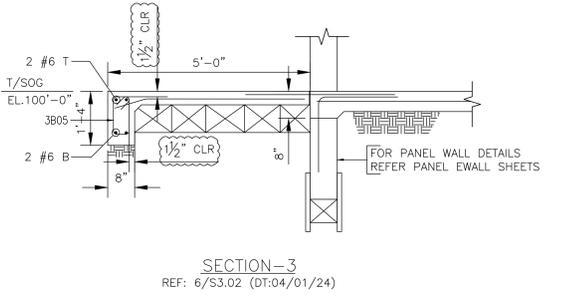
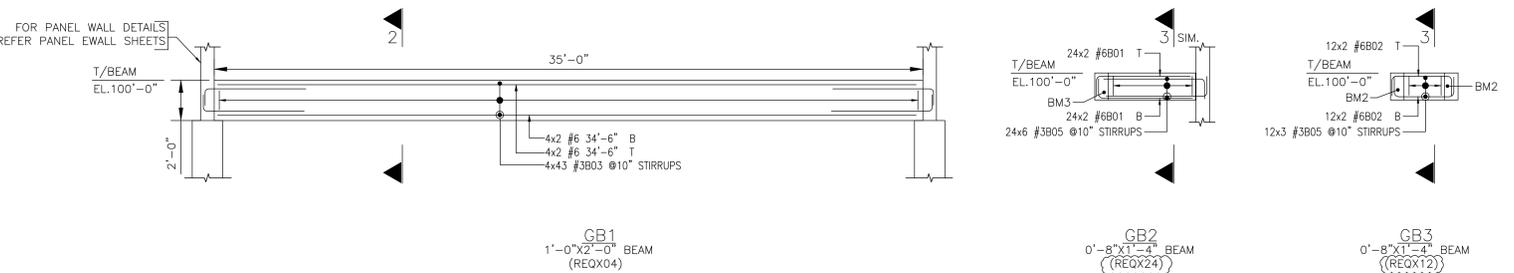
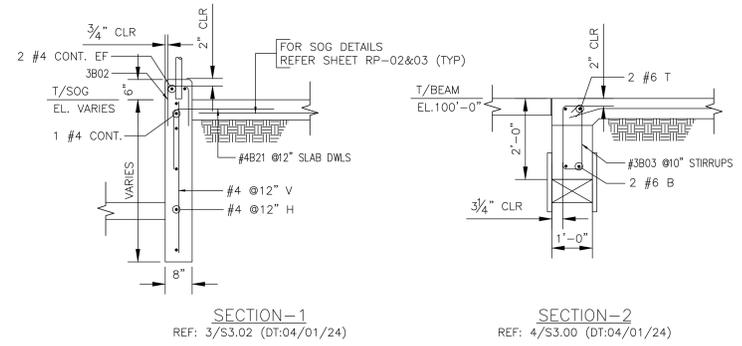
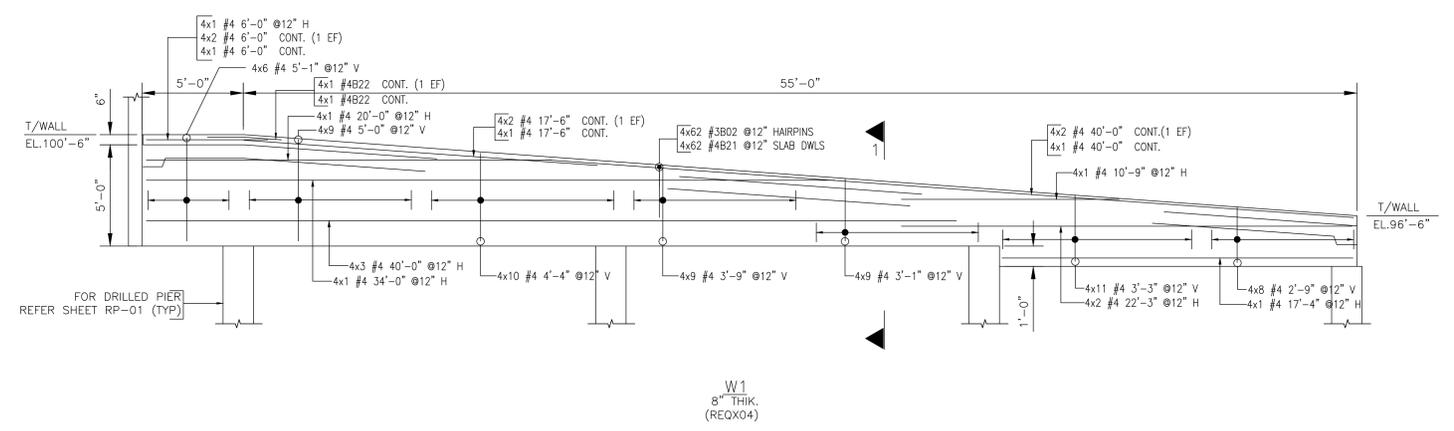
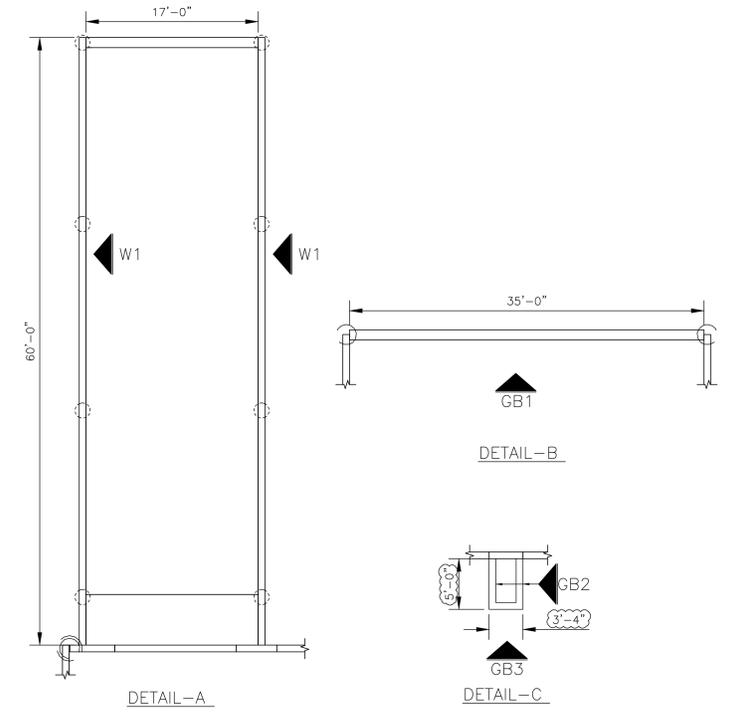


BLDG-1 RAMP WALL & GRADE BEAMS LAYOUT & DETAILS  
 REF: 1/ST.01, 1/ST.02 (DT:04/01/2024)

Member Title : BLDG-1 RAMP WALLS										BAR LIST										
Bar Mark	Qty	Size	Total Length	Type	X'	Y'	Z'	W'	V'	U'	T'	S'	R'	Q'	P'	O'	N'	M'	L'	
4821	248	#4	4'-0"	17																
4822	8	#4	3'-7 1/2"	3																
3802	248	#3	2'-6 1/2"	17																

Member Title : BLDG-1 GRADE BEAMS										BAR LIST										
Bar Mark	Qty	Size	Total Length	Type	X'	Y'	Z'	W'	V'	U'	T'	S'	R'	Q'	P'	O'	N'	M'	L'	
6802	48	#6	5'-0"	2																
6801	96	#6	5'-8"	2																
3805	180	#3	3'-5 1/2"	11																
3803	172	#3	4'-10"	11																

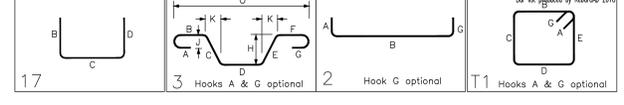

**NOTES**  
 1. FOR CLEARANCES REFER SECTIONS  
 2. PLACE ALL THE BARS EQUALLY (UON)  
 3. A/E PLEASE VERIFY THE CLOUDED ITEMS

**LEGENDS**  
 CLR = Clearance/ Clear  
 DWG = Drawing  
 DWLS = Dowels  
 DT = Date  
 EL = Elevation  
 REF. = Refer  
 REINF = Reinforcement  
 T = Top  
 TYP = Typical  
 V = Vertical  
 QTY = Quantity  
 No = Number  
 REQD = Required

EXTERIOR BEAM & SOG 3500 PSI  
 REF: S6.02

BAR#	LENGTHS	
	TOP	BOT.
#3	28	21
#4	37	34
#5	45	34
#6	54	41
#7	77	59