

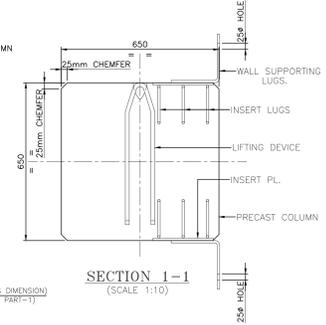
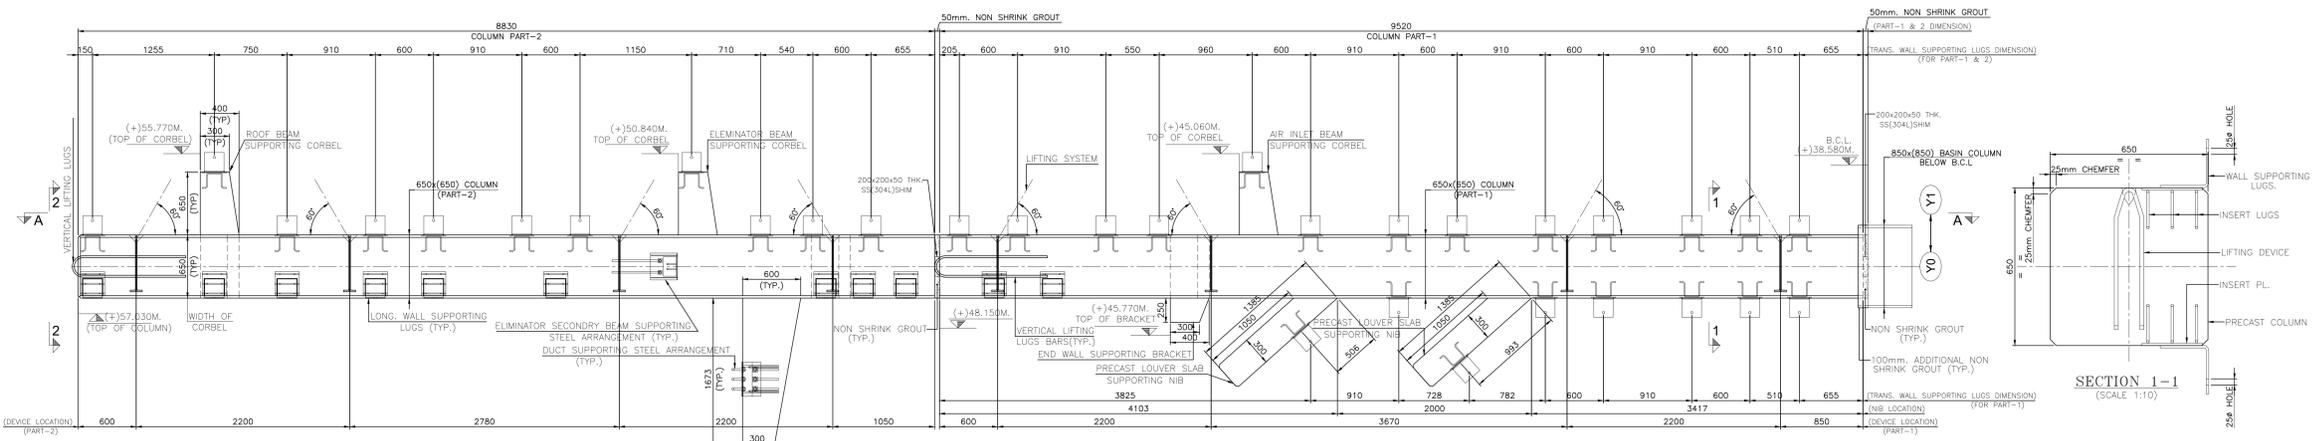


- Note:-**
- THIS DRAWING SHALL BE READ IN CONJUNCTION WITH DRAWING NO. 4576-C-102 (CYC731-B03-0003).
 - FOR DETAILS OF COLUMN BELOW BASIN CURB LEVEL REFER DRAWING NO. 4576-C-002 (CYC731-B05-0005).
 - FOR R.C. DETAILS OF COLUMN MKD. AS 'C1' REFER DRAWING NO. 4576-C-005 (SHT.-2), (CYC731-B05-0005)(SHT.-2).
 - ALL DIMENSIONS ARE IN MILLIMETERS AND ALL LEVELS ARE IN METERS.

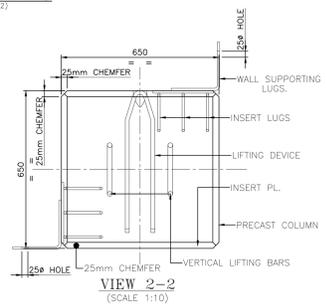

SHUTTERING & LIFTING DEVICE DETAIL OF PRECAST COLUMN MKD. AS 'C1' PART-1 & 2
(SCALE 1:25)

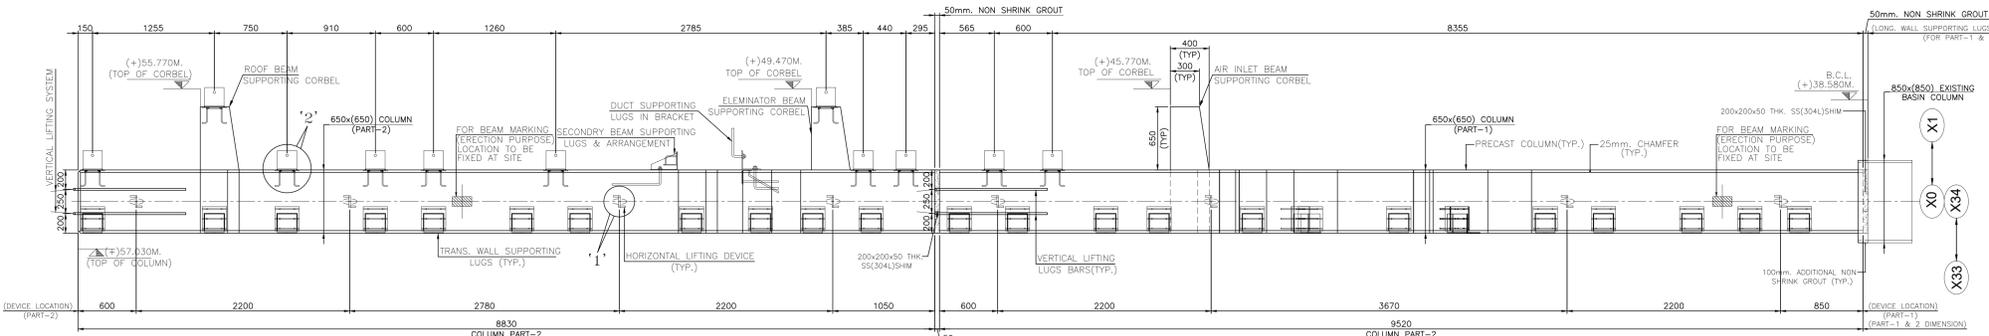

VIEW A-A
(SCALE 1:25)

VIEW 2-2
(SCALE 1:10)

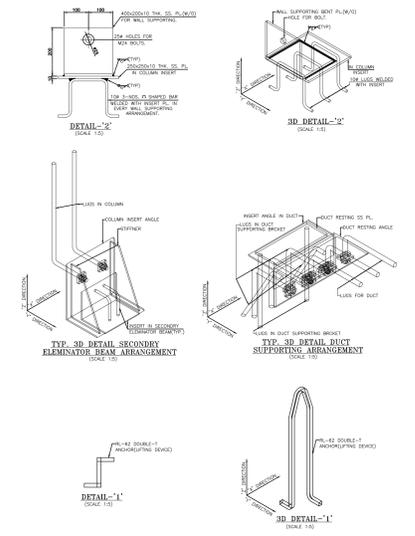
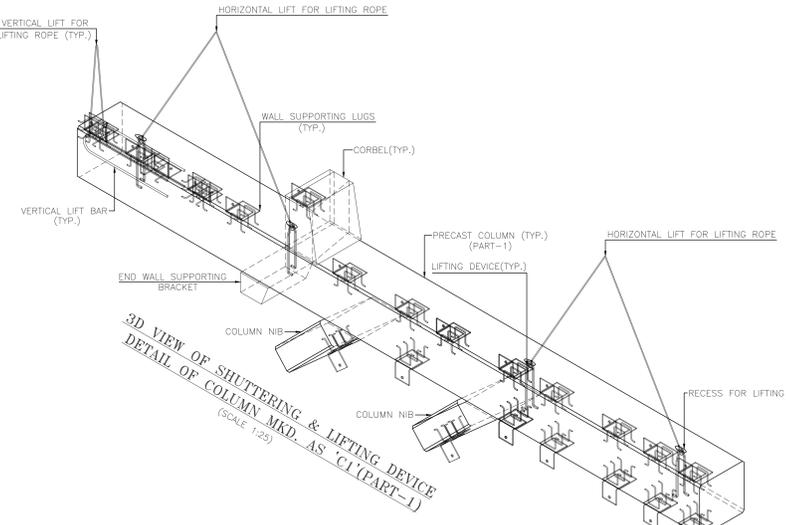
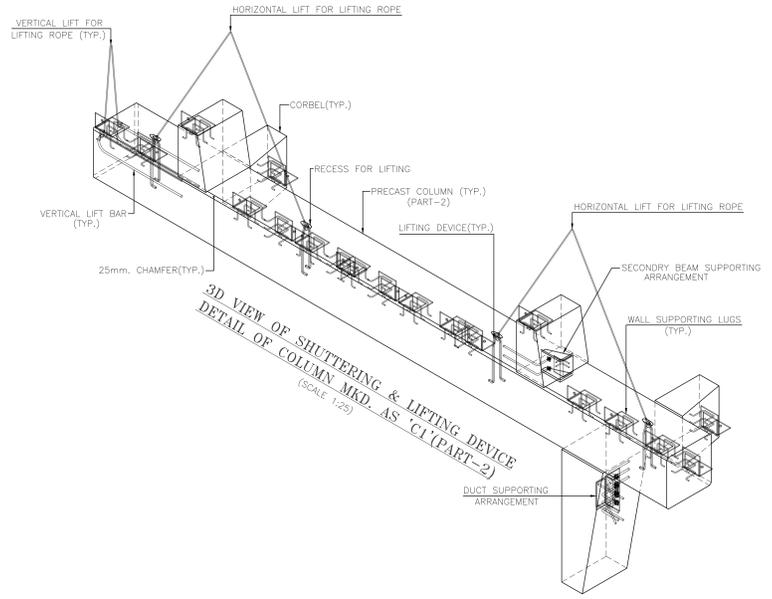


TABLE OF LIFTING DEVICE			
ITEM	ITEM NO.	ITEM CODE	SUPPLIER
	45SL3126	RL-62 DOUBLE-T ANHOR	MEADOW BURKE OR EQUIVALENT

REV.	DATE	REVISION DESCRIPTION	STATUS	DRN. BY	CHKD. BY	APPR. BY	AUTH. BY	REV.	DATE	REVISION DESCRIPTION	STATUS	DRN. BY	CHKD. BY	APPR. BY	AUTH. BY	REV.	DATE	REVISION DESCRIPTION	STATUS	DRN. BY	CHKD. BY	APPR. BY	AUTH. BY
1																							

0 23.01.2014 ISSUED FOR CONSTRUCTION

D.C. S.SG. SKAR. TOH