




TOP CHORD PLAN AT GALLERY MKD. GR-6

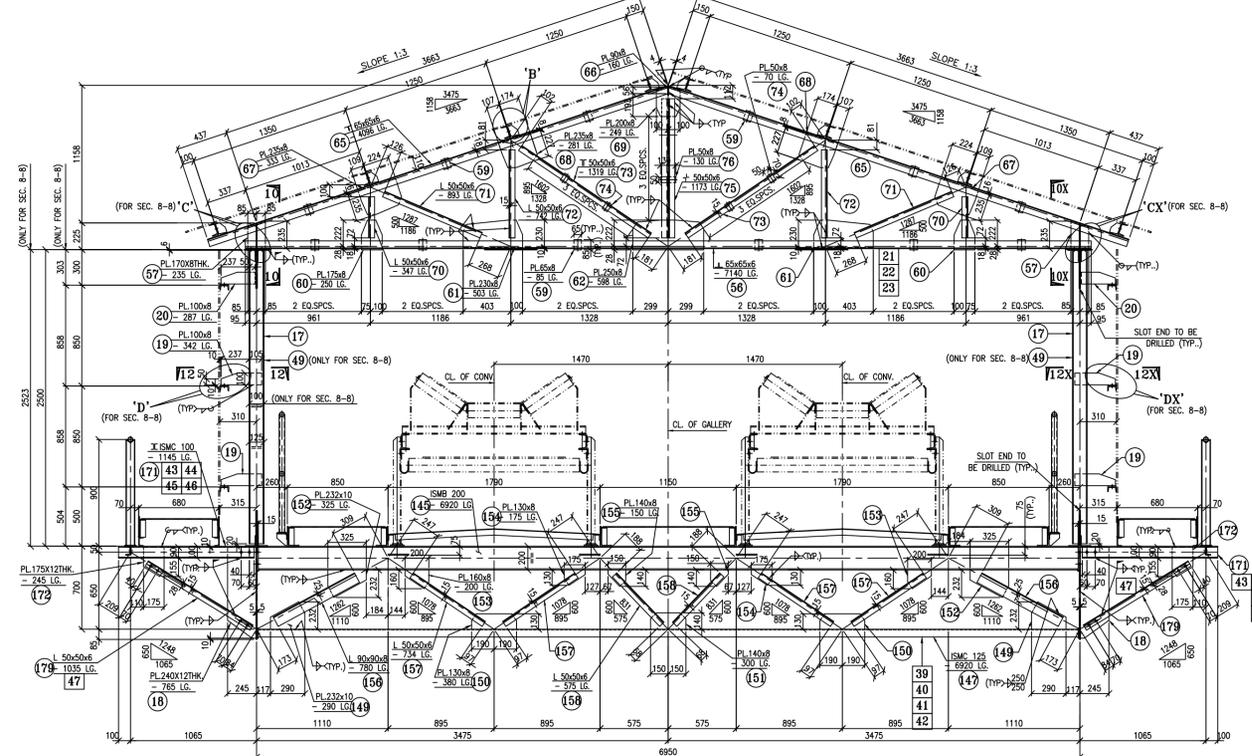

SECTION 7-7 (AS DRN.)
(2 NOS)
SECTION 8-8 (AS DRN. & NOTED)
(1 NO)
SECTION 9-9 (AS DRN. & NOTED)
(1 NO)

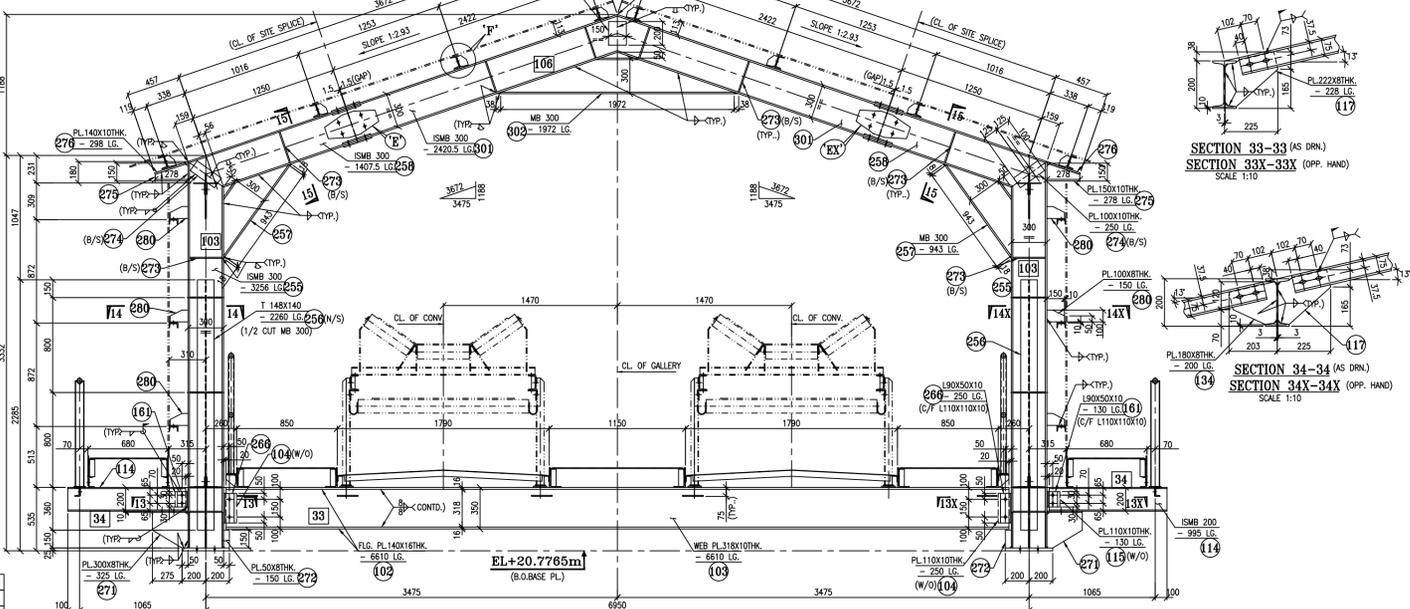

SECTION 4-4
(1 NO)

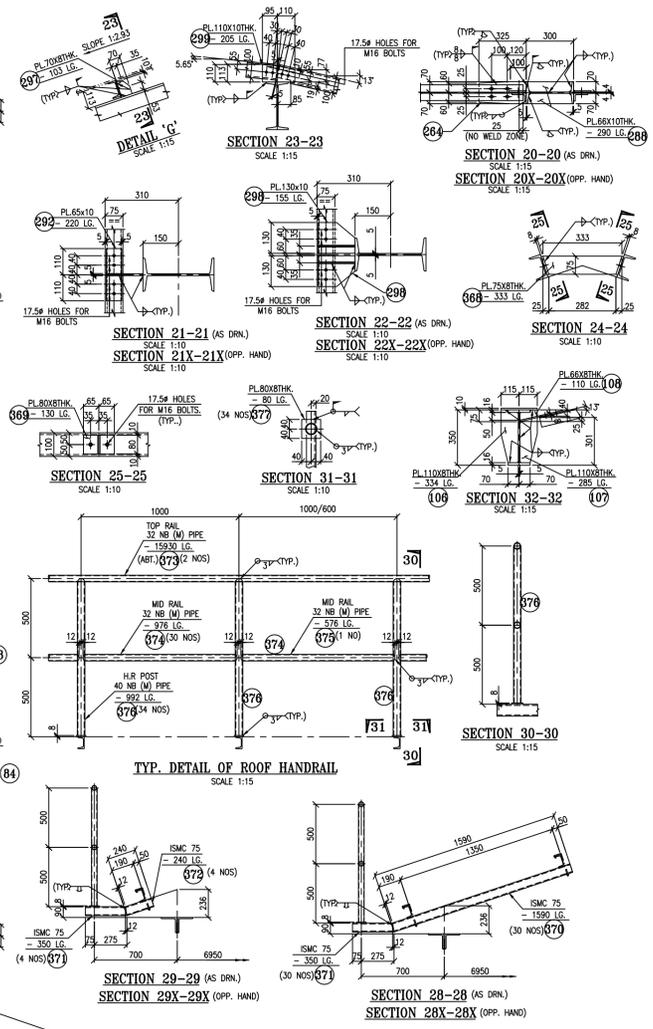

NOTES:-
1. ALL DIMENSIONS ARE IN MM. & LEVELS ARE IN MM.

REV.	DATE	REVISION & DESCRIPTION	DRAWN	CHK'D	APPR.