
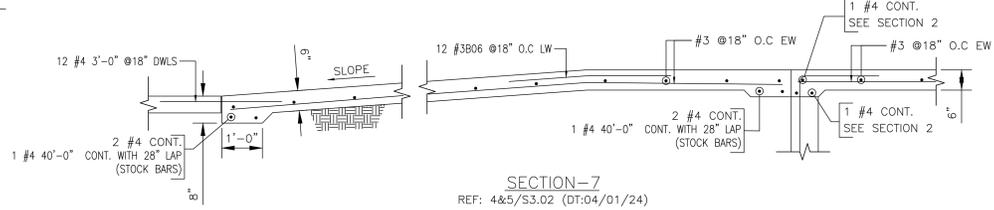
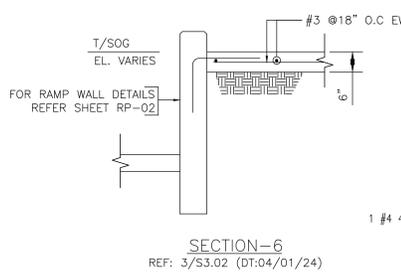
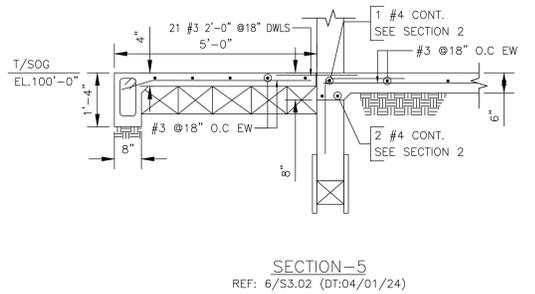
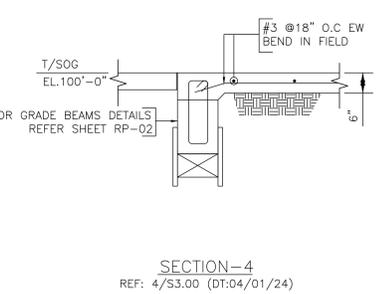
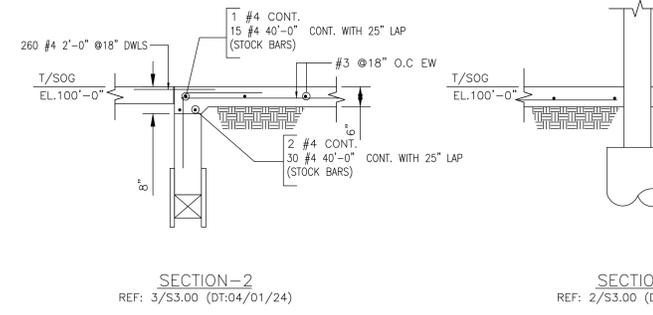
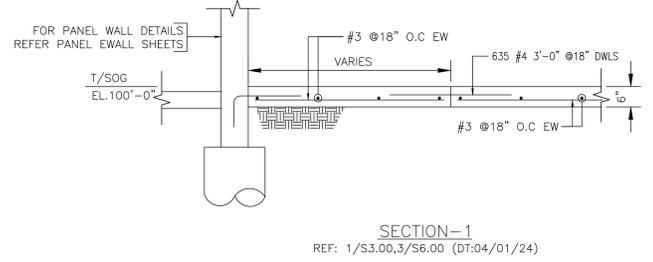
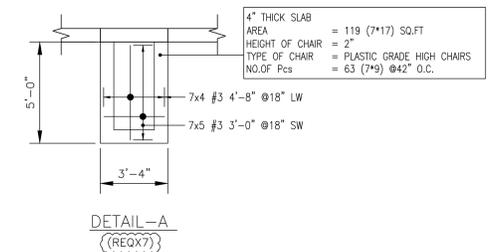
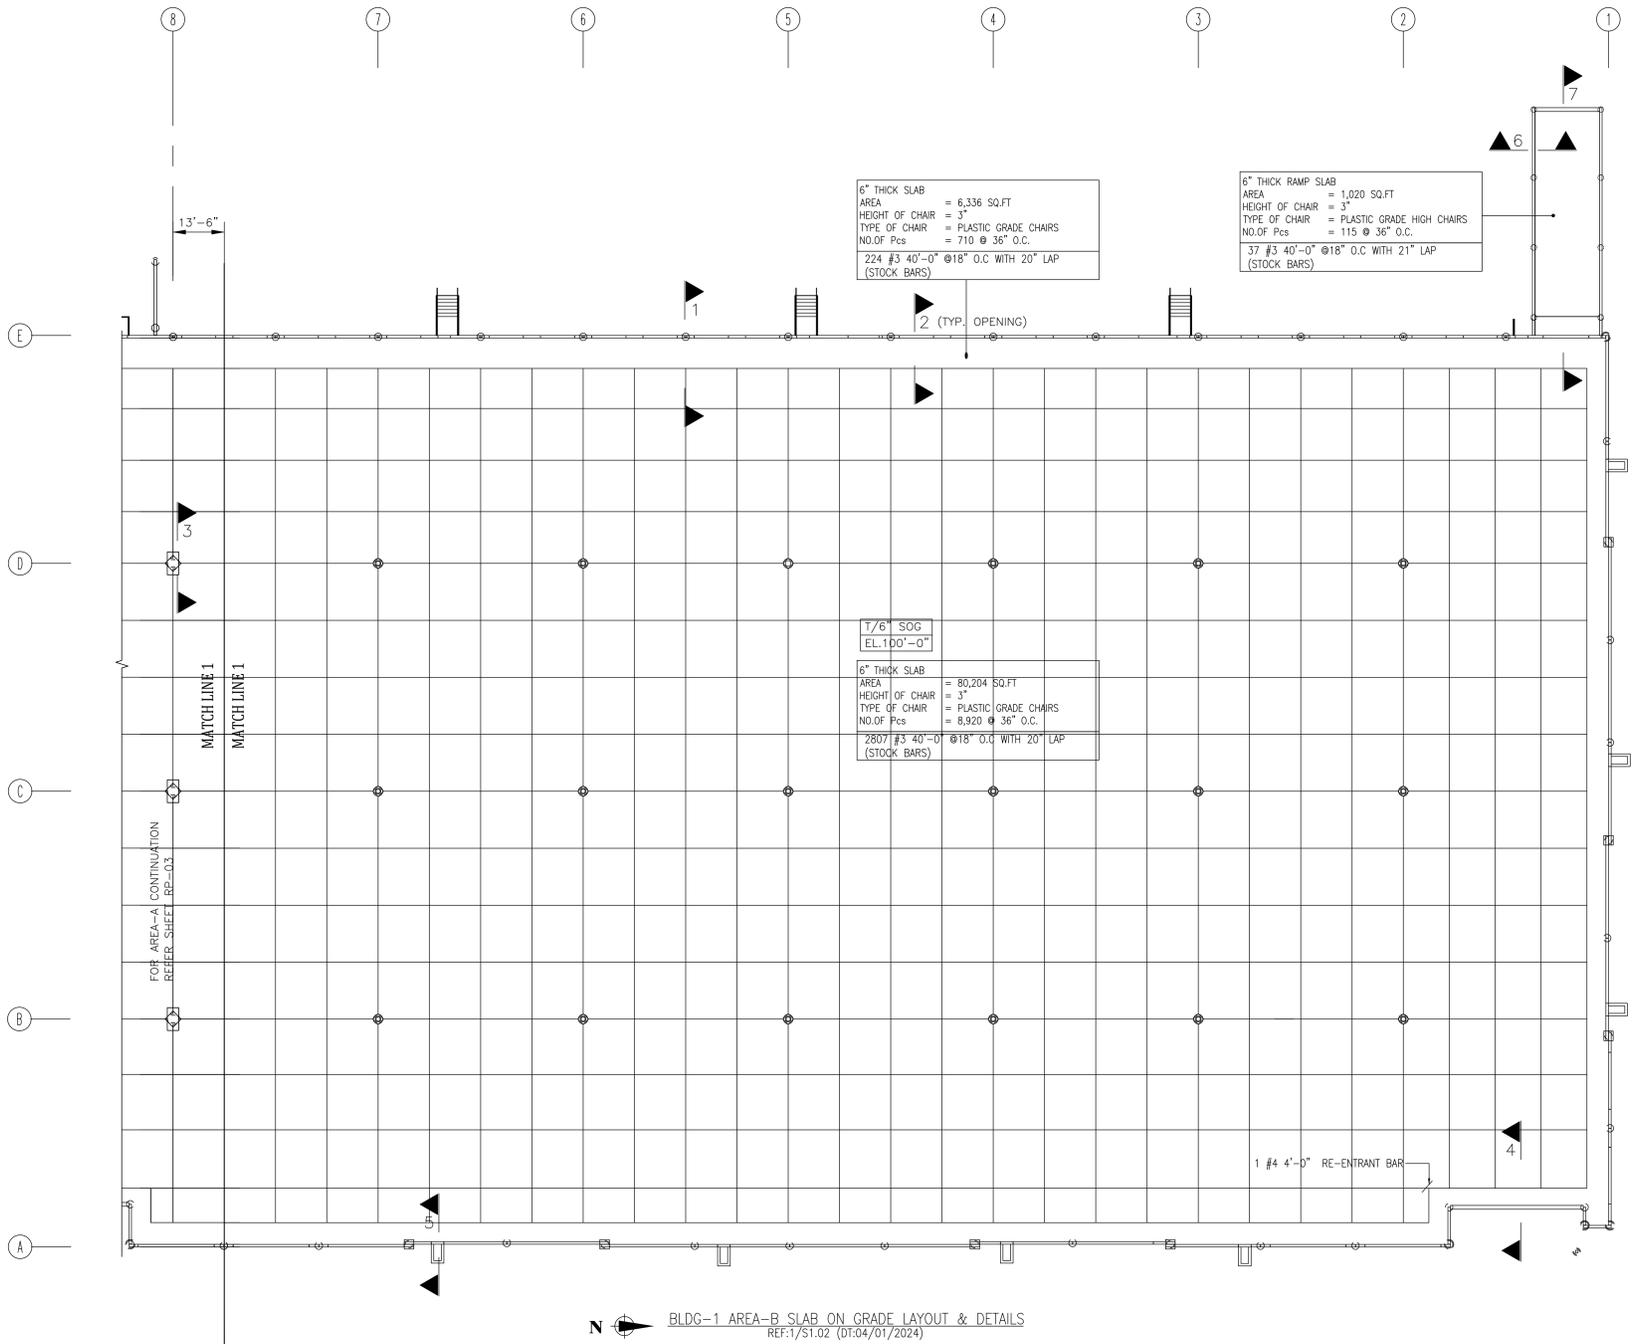


Member Title : BLDG-1 AREA-B SOG				BAR LIST															
Bar Mark	Qty	Size	Total Length	Type	X'	Y'	Z'	10'	11'	12'	13'	14'	15'	16'	17'	18'	19'	20'	
3806	12	#3	3'-11 1/4"	3				2'-0"	1'-11 1/4"										

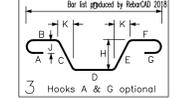

- NOTES**
- FOR CLEARANCES REFER SECTIONS
  - PLACE ALL THE BARS EQUALLY (UON)
  - A/E PLEASE VERIFY THE CLOUDED ITEMS
- LEGENDS**
- CLR = Clearance/ Clear
  - DWG = Drawing
  - DWLS = Dowels
  - DT = Date
  - EL = Elevation
  - REF. = Refer
  - REINF = Reinforcement
  - T = Top
  - TYP = Typical
  - V = Vertical
  - QTY = Quantity
  - No = Number
  - REQD = Required

EXTERIOR SOG 3500 PSI REF:S6.02			SOG 4000 PSI REF:S6.02		
BAR#	LENGTHS TOP	BOT.	BAR#	LENGTHS TOP	BOT.
#3	28	21	#3	26	20
#4	37	28	#4	33	25
#5	45	34	#5	42	32
#6	54	41	#6	50	38
#7	77	59	#7	72	55